




NORTH ELEVATION

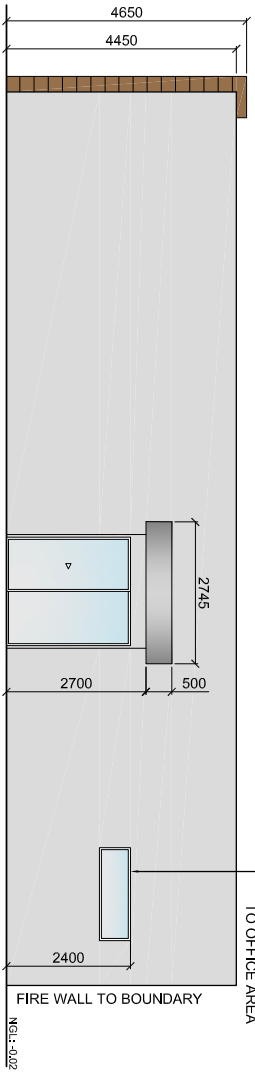

SOUTH ELEVATION

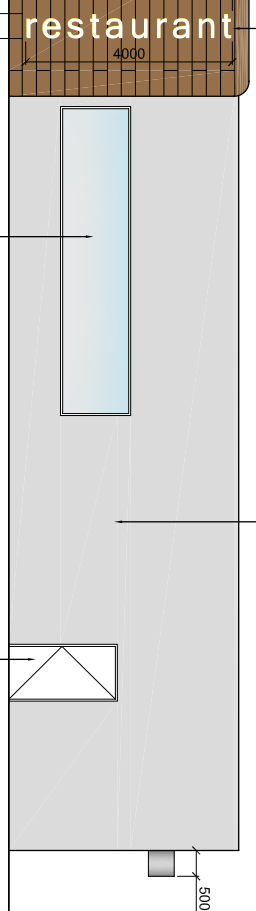

WEST ELEVATION

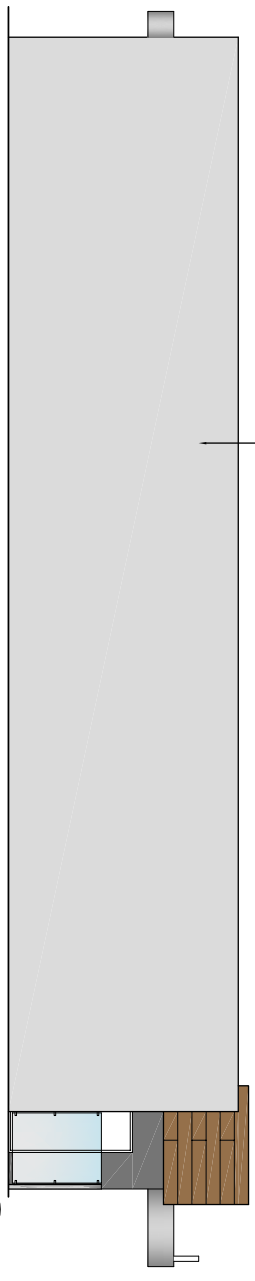

EAST ELEVATION



MATERIALS & COLOUR SCHEDULE

ALUMINIUM TYPE COLOUR CLADDING TO AWNING	TIMBER SLAT LOOK FACADE	RENDER/PANIED COLOURS	RENDER/PANIED COLOURS

NOTE: ALL COLOURS AND MATERIALS TO BE SUPPLIED TO PROJECT TO THE SATISFACTION OF THE RESPONSIBLE AUTHORITY.



FOR PLANNING

ELEVATIONS

DEVELOPMENT PLAN EXAMPLE:
PROPOSED FOOD & DRINK PREMISE

NOTE:
THIS PLAN IS FOR ILLUSTRATION PURPOSES ONLY AND IS NOT INDICATIVE OF COUNCIL APPROVAL. FURTHER INFORMATION MAY BE REQUIRED BY COUNCIL AS PART OF THE PLANNING PERMIT APPLICATION PROCESS.

REV #	DESCRIPTION	DRG.
00	ISSUED FOR PLANNING	-

DRAWN:	PROJECT: FOOD AND DRINK PREMISES
DATE:	ADDRESS: LOT 30, EXAMPLE STREET
CHECKED:	CLIENT:
SHEET NO.: 3 OF 3	SCALE: 1:100
DO NOT SCALE	PREP. NO. TB-003
A3 SIZE SHEET	REV. 00