


MANTRIC
ARCHITECTURE


11-8 BROMHAM PLACE, RICHMOND
VIC 3121
INFO@MANTRIC.COM.AU
P: 03 9421 6266
WWW.MANTRIC.COM.AU

Proposed Netball Pavilion - Site Location Plan
Horsham City Oval

1 : 1000 @ A3.
JUNE 2022
437 COPYRIGHT

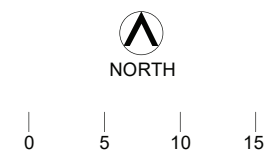

FS-10

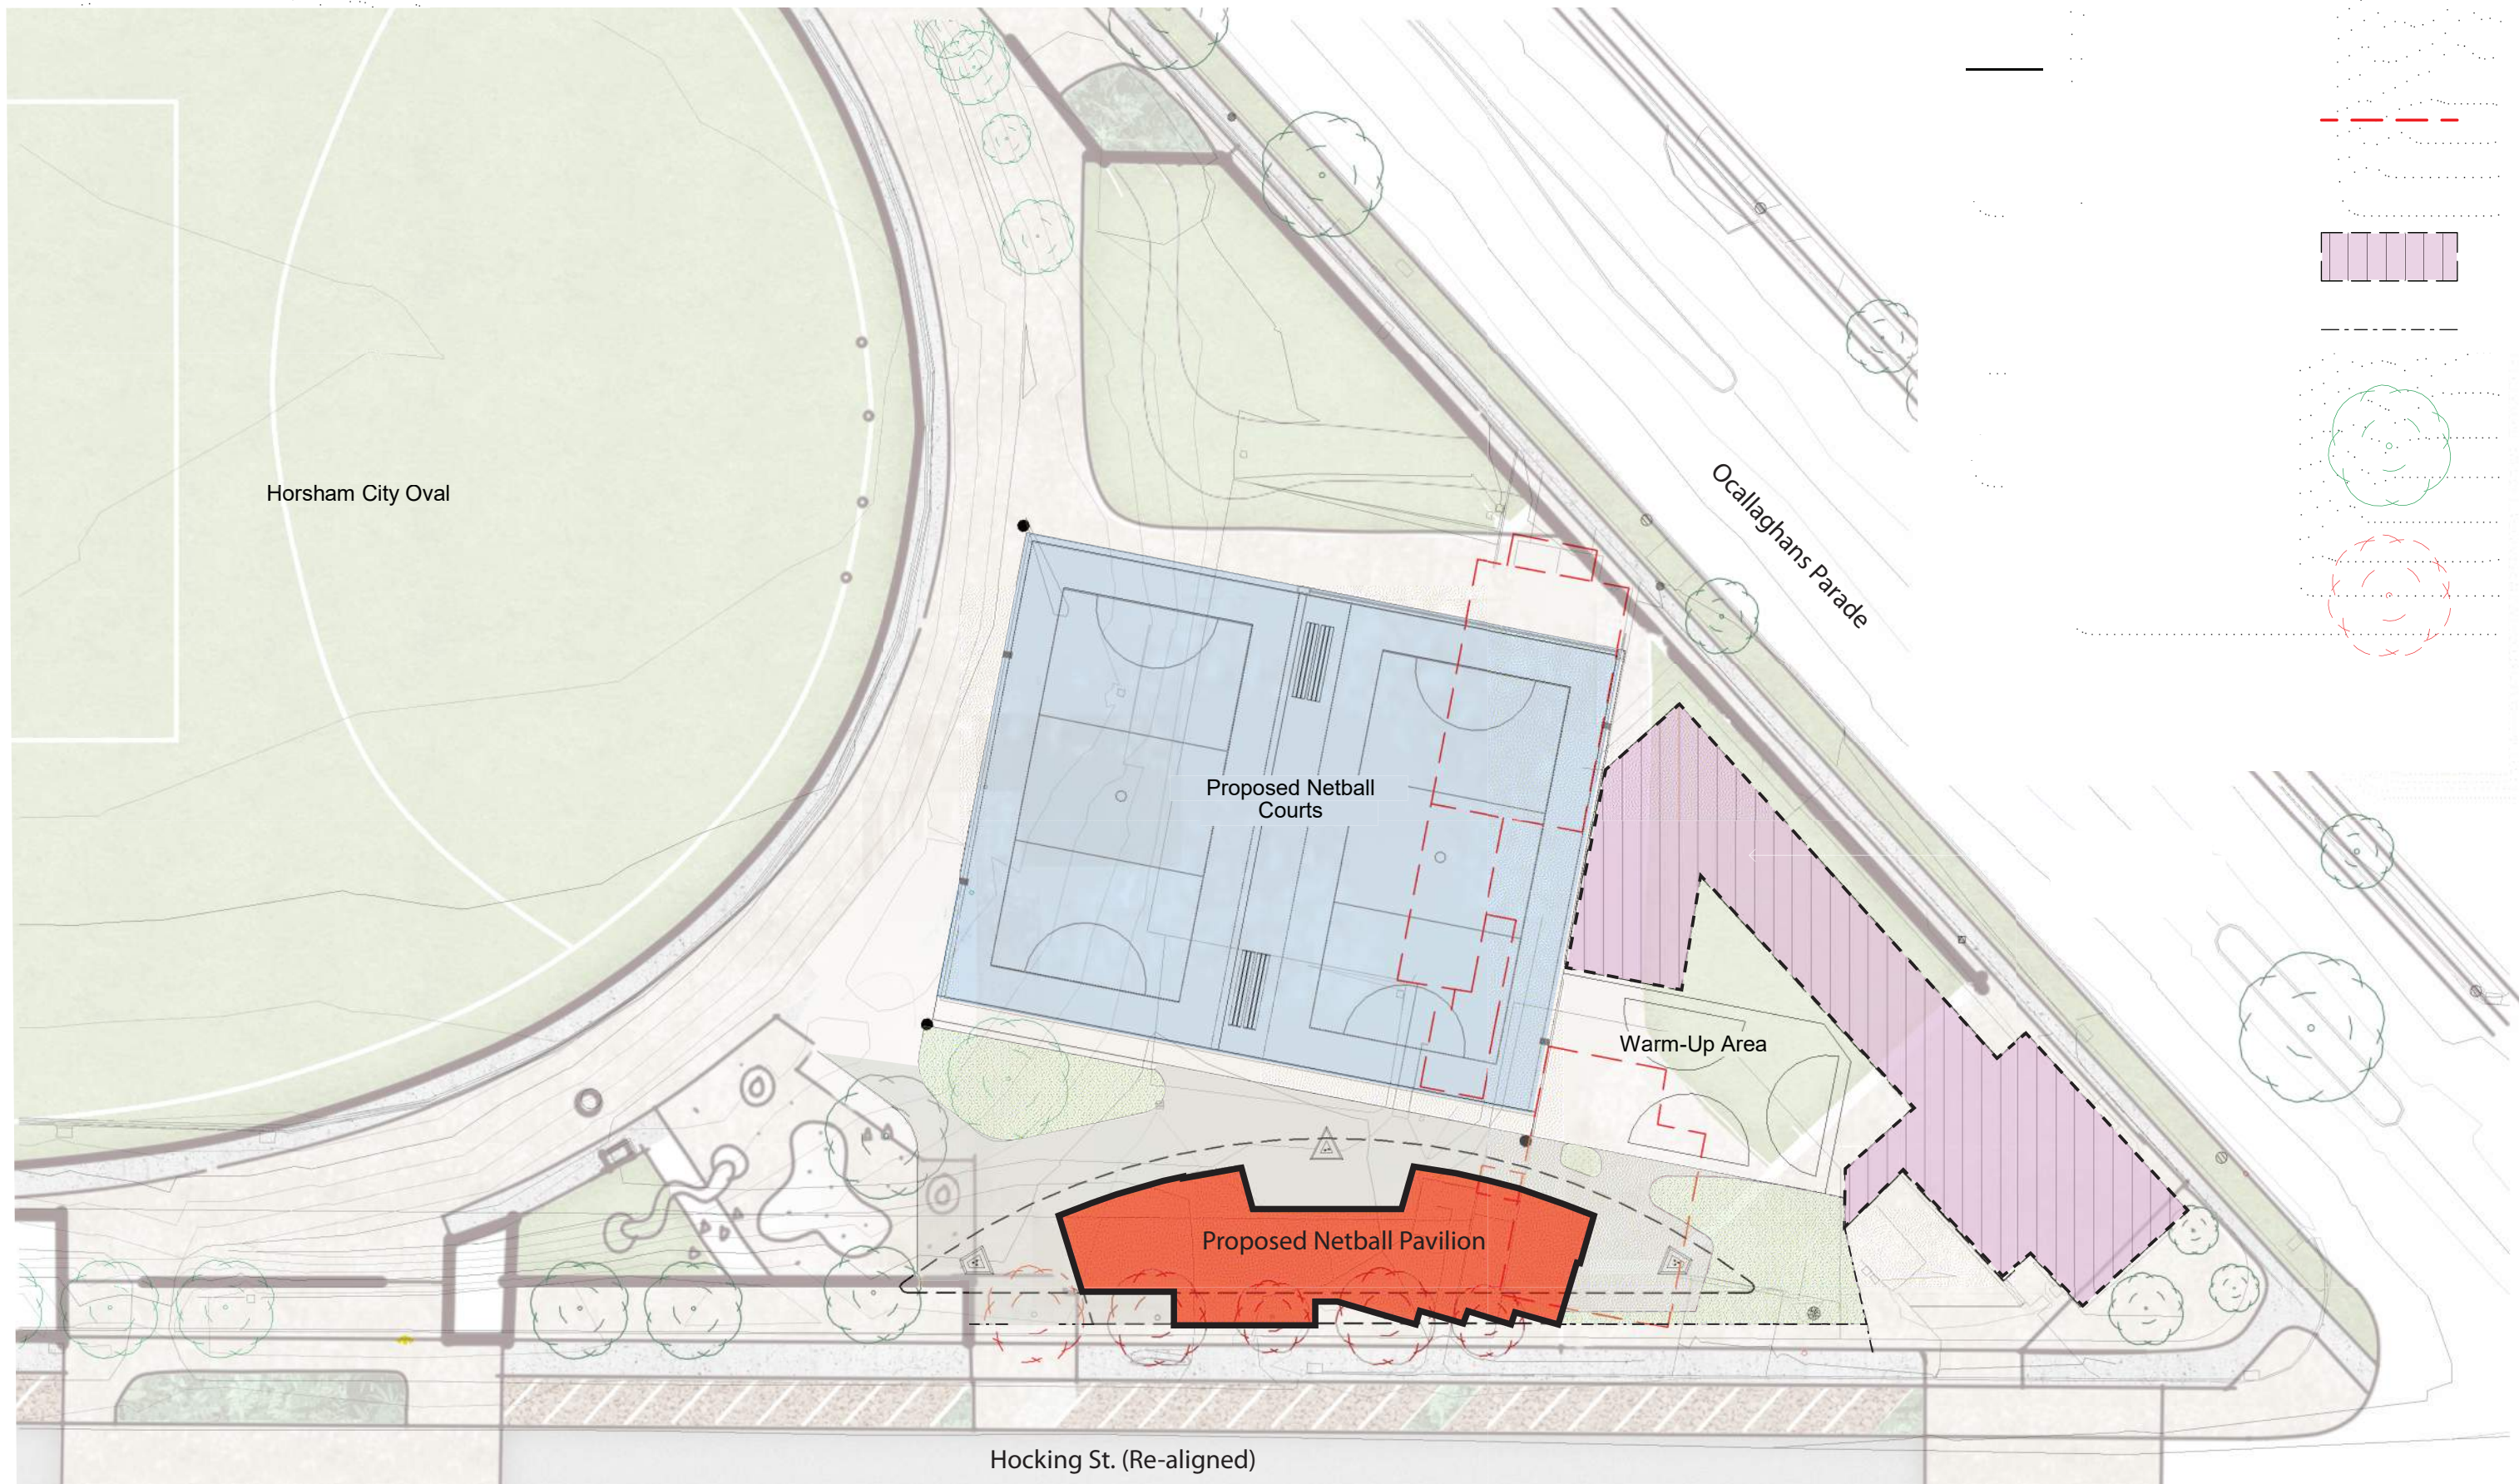

Scale 1:500



M A N T R I C
A R C H I
T E C T U R E

11-8 BROMHAM PLACE, RICHMOND
VIC 3121
INFO@MANTRIC.COM.AU
P. 03 9421 6266
WWW.MANTRIC.COM.AU

Proposed Netball Pavilion - Local Site Plan
Horsham City Oval

As indicated @A3.
JUNE 2022
437 COPYRIGHT






0 5 10 15

FS-11

Area Schedule - Netball Pavilion	
Room Name	Area (m ²)
Acc. Ch.	13
Acc. WC	6
Acc. WC Parent	6
Admin. St.	6
Change	17
Change 1	24
Change 2	26
Club St.	18
Elec	3
Equipment Store	17
First Aid	15
Furn. St.	10


Area Schedule - Netball Pavilion	
Room Name	Area (m ²)
Kiosk	15
Office	11
Passage	29
Player Amenities	15
Player Amenities	18
Public WC	14
Services	9
Social Rm	37
Storage	7
Umpire Duty Rm	20
Waste	11
Grand total	346

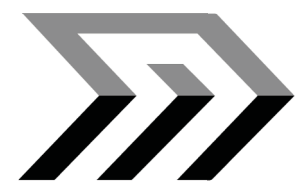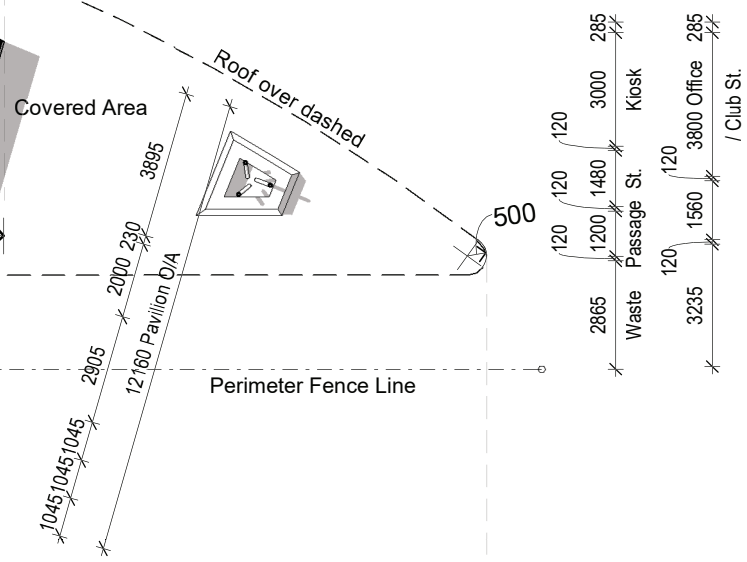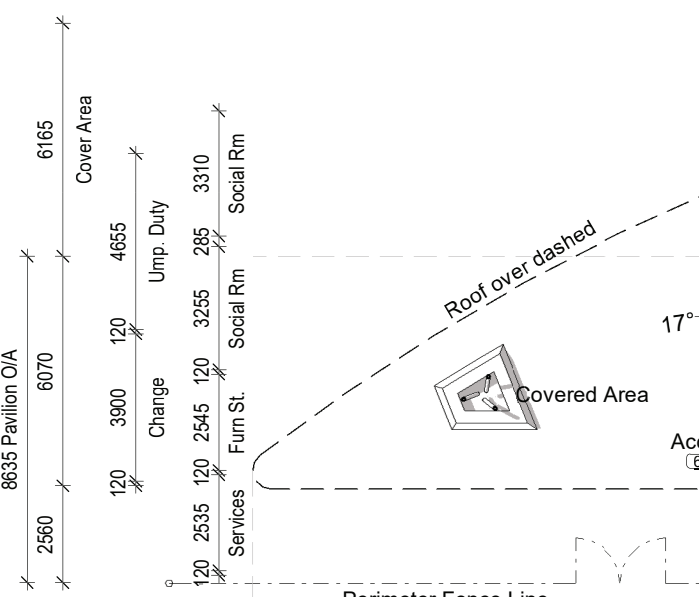

MANTRICH
ARCHITECTURE

11-8 BROMHAM PLACE, RICHMOND
VIC 3121
INFO@MANTRICH.COM.AU
P: 03 9421 6266
WWW.MANTRICH.COM.AU

Proposed Netball Pavilion - Ground Floor Plan
Horsham City Oval
1:200 @ A3
JUNE 2022
437 COPYRIGHT

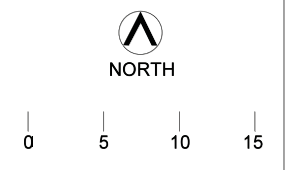

FS-12

- ① Bagged Blockwork Wall
- ② Clear Seal Cement Sheet
- ③ Glazed Infill Brick
- ④ Glass Window
- ⑤ Metallic Colorbond Cladding
- ⑥ Feature Timber Screen
- ⑦ Aluminium Louvres



NORTH ELEVATION

Vision panel to sight-locked passage


High level glazing to Change Rooms

Kiosk server window with tri-slide sashes

Glazed wall and doors to social space

Feature glazed infill brick

Concrete column plinths profiled to create seat

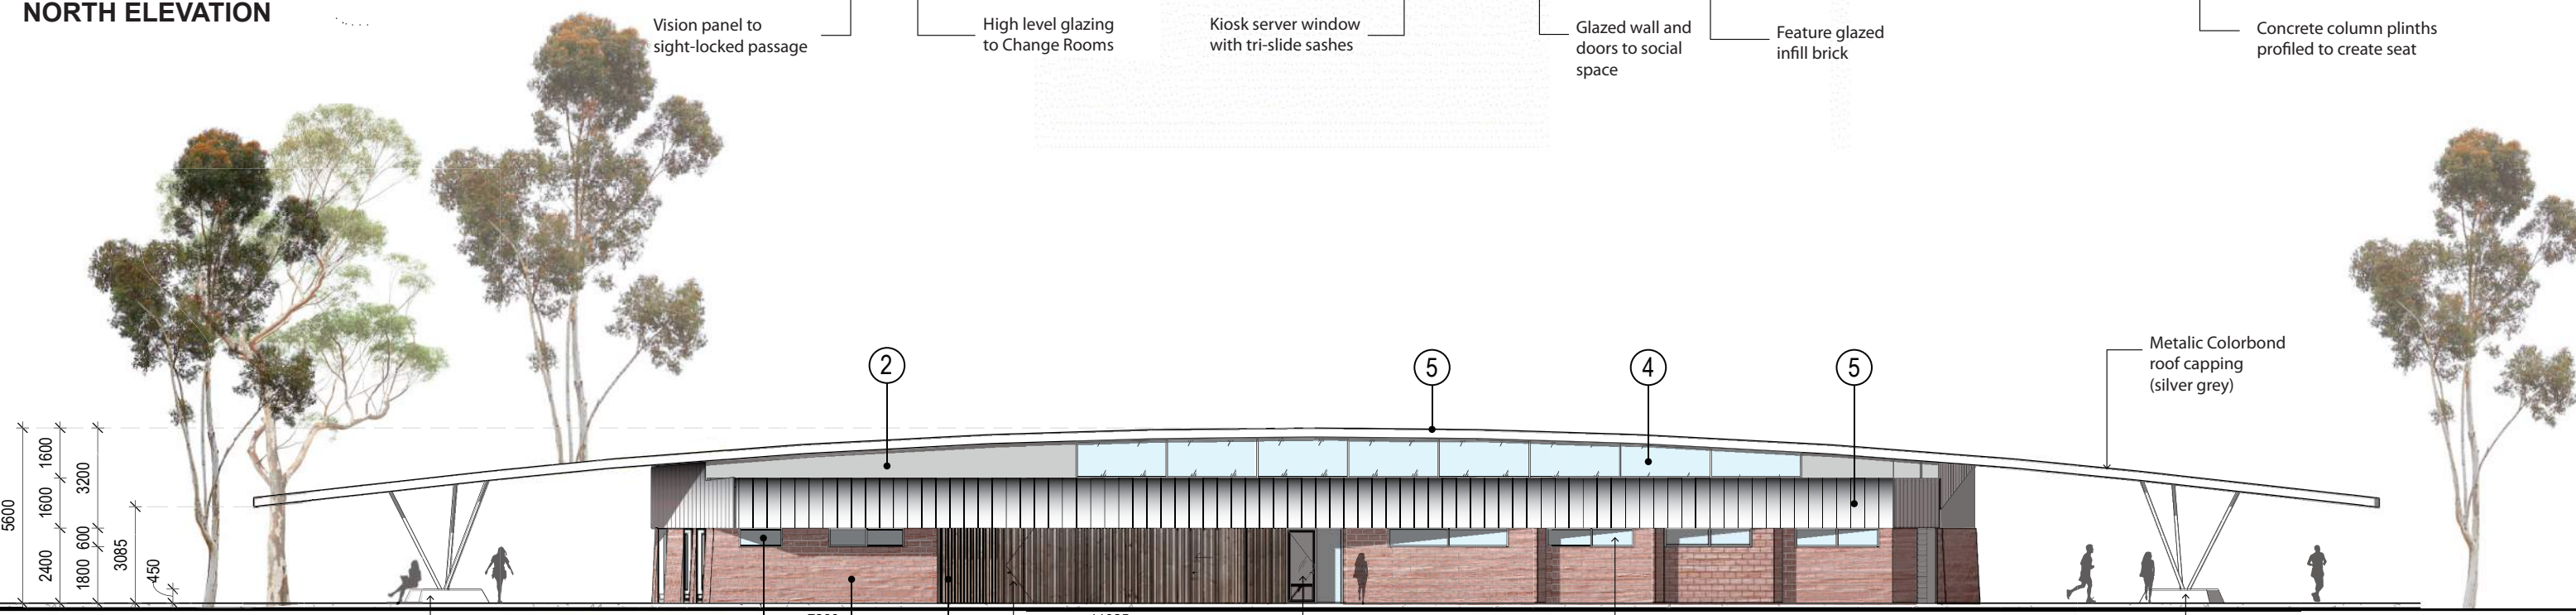

SOUTH ELEVATION

Concrete column plinths profiled to create seat


Featured timber screen to conceal services and waste areas

Players Entry

High level windows to Player Amenities

Metallic Colorbond roof capping (silver grey)

Featured 'branch' columns and concrete plinth seat

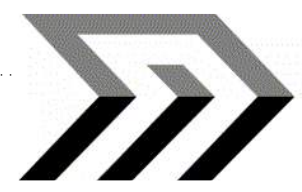


M A N T R I C
A R C H I
T E C T U R E

11-8 BROMHAM PLACE, RICHMOND
 VIC 3121
 INFO@MANTRIC.COM.AU
 P: 03 9421 6266
 WWW.MANTRIC.COM.AU

Proposed Netball Pavilion - Elevations
 Horsham City Oval

1 : 200 @ A3.
 JUNE 2022
 437 COPYRIGHT

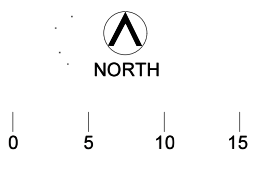

FS-13