

**DESIGN INTENT**

To **link & protect** existing solitary trees with revegetation and adjacent Burnt Creek remnant vegetation. Include **revegetation links** throughout the site segmented blocks for layers of protection, habitat, wind protection and habitat improvement

Continue to improve the **water quality** from the development through planting of suitable indigenous plants in drainage lines, wetlands, dams and swales

Include a **broad range of plant species** for biodiversity, habitat and screen planting, considering a range of attributes including size, shape, foliage, flowers, fruit, etc selected from the naturally occurring EVC 803 Plains Woodland and EVC 103\_62 Northern Wimmera Riverine Chenopod Woodland

Support **habitat development and connection between the Burnt Creek riparian vegetation and terrestrial systems** through the inclusion of logs in small scrapes in areas of revegetation to encourage biodiversity & water pooling


Provide an overarching **public benefit** through improved health of the environment - including pedestrian trails, connections to Haven and Horsham for cycling, shade, seating and drinking water

Improve **animal welfare** through improved short-term holding yards with shade and shelter for livestock - regular shelter belt planting in the east-west alignment and planting within the paddocks


Opportunity to provide signage that reflects the indigenous name for Burnt Creek was "Ngariwarawil" - meaning "having many black oaks" - continue to support planting of the bullocks throughout the site

Provision of B triple access to HRLE to the south - provision of modified asphalt sealed access including planting re-establishment to the south

Embrace the indigenous knowledge systems and experience of the landscape

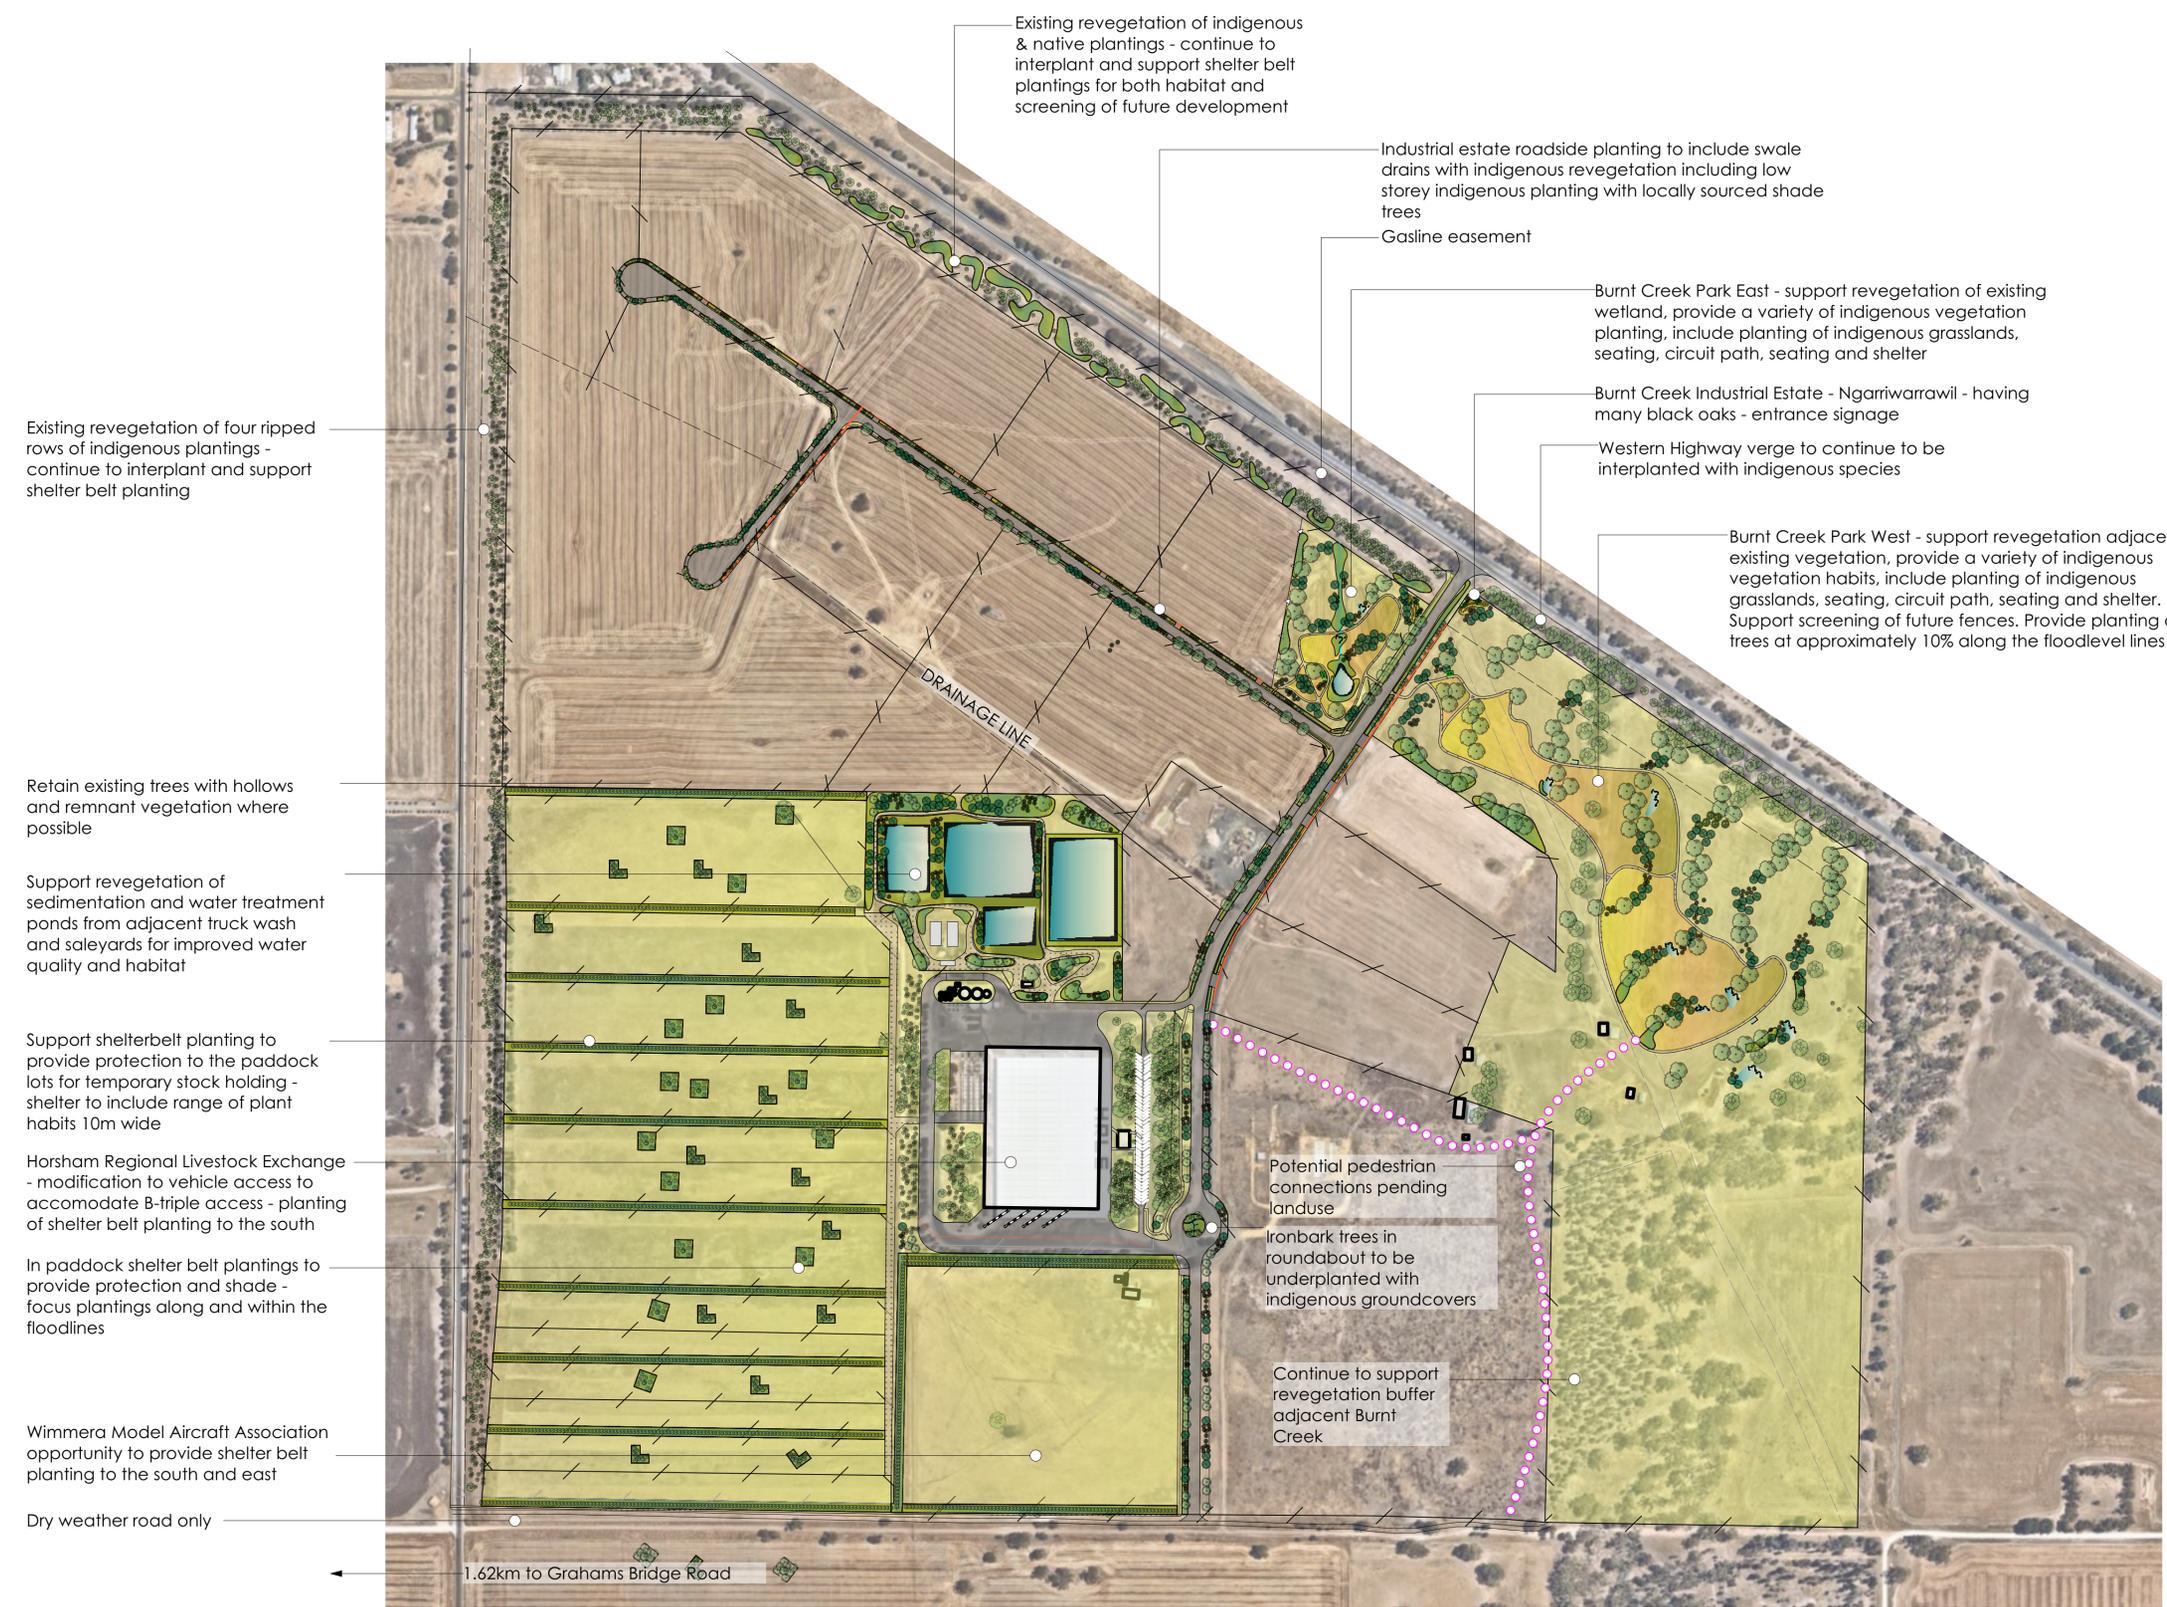

- LEGEND**
- BUILDING LAYOUT
  - BOUNDARY FENCELINE
  - EXISTING TREES
  - PROPOSED INDIGENOUS TREES
  - GROUNDCOVERS, SMALL SHRUBS, GRASSES & TUSSOCKS
  - INDIGENOUS GRASSLAND
  - LAWN (NOT IRRIGATED)
  - ASPHALT SURFACE
  - COMPACTED GRANITIC SAND SURFACE
  - TIMBER LOGS FOR HABITAT
  - SHADE STRUCTURE OVER
  - PICNIC SETTING
  - SEAT WITH BACK AND ARM REST

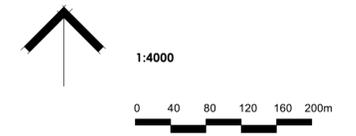

Overarching Landscape Plan  
**Burnt Creek Industrial Estate**  
Burnt Creek Drive / Western Highway HORSHAM

13.09.2021  
PN 198

PO Box 765 HORSHAM VIC 3402  
041 041 2440  
felicity@laimiga.com.au

Note: This is a concept design drawing and not a working drawing. It is not to be used for construction purposes. Levels and dimensions are approximate only. This drawing remains the property of the Landscape Architect. COPYRIGHT LAIMIGA DESIGN STUDIO

