

SUNNYSIDE PARK - THE VILLAGE VIBE - COMMUNITY, PLAY & RELAX

SUNNYSIDE PARK CONTEXT




Existing Trees to be retained and protected

Swings located away from the main movement patterns - provide opportunities for universal access and multigenerational use - consider basket swing on senior frame, toddler seat or Joey seat, strap seat and a five way swing

Shelter structure located for viewing court sports and play area refuge

Seating & entrance provide a range of seating and gathering spaces throughout

Ballcourt pad & rebound wall painted with artistic interpretation - potential inclusion of heavy duty junior basketball net

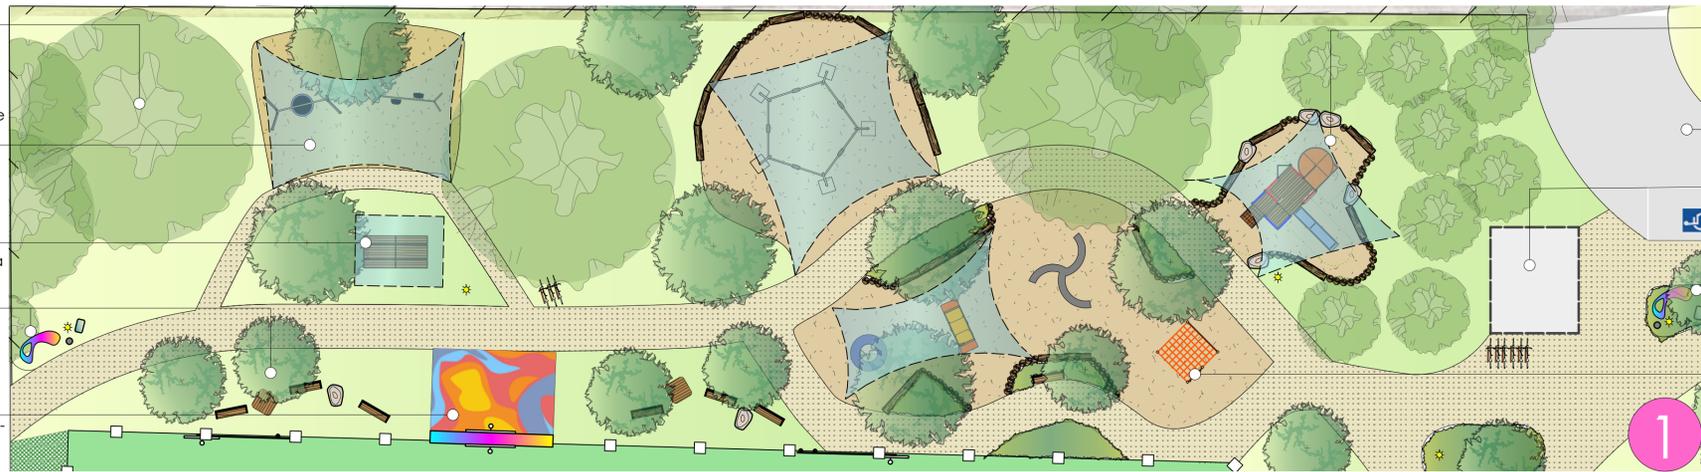


Multi-unit integrate slide and climb elements with activities at ground level to support social and physical play opportunities

Carparking design consistent with Olga Avenue & off street drop off parallel parking

Universally designed unisex **toilet facilities** with baby change. Walls clad with artistic interpretation

Entrance feature - including artistic interpretative & direction art, water refill station, dog bags, shade tree, seat, bicycle storage etc

Playspace - unite existing single pieces into a universally accessible area with an additional climbing cube and rocker surrounded by future shade trees and balancing edges

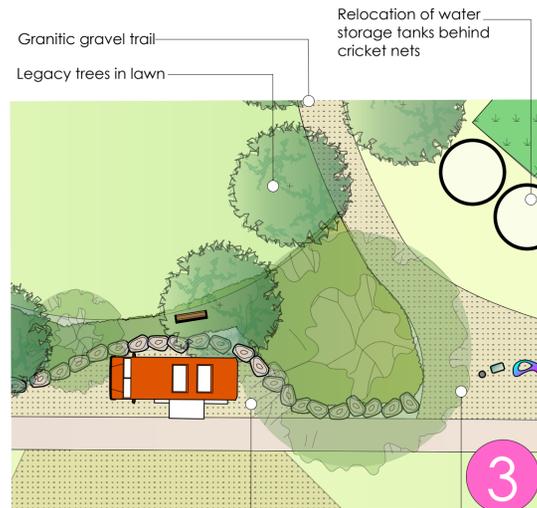


Granitic gravel trail
Legacy trees in lawn
Relocation of water storage tanks behind cricket nets

Opportunity for food/cafe van integrated with park and precinct access
Entrance elements of wayfinding signage, water refill, dog bags, etc

Entrance from Olga Avenue - feature pergola with vines over, seating shade, no trees within 10 metres of bowling green

Olga Avenue garden bed to meander with a 'seating edge' to create additional nooks for seating, shade trees and planting

Multi-generational equipment variety of static and dynamic equipment with a variety of opportunities for group fitness, physiotherapy programmable space, school active area and aged care mobility. Inclusion of shade overhead and seating opportunities

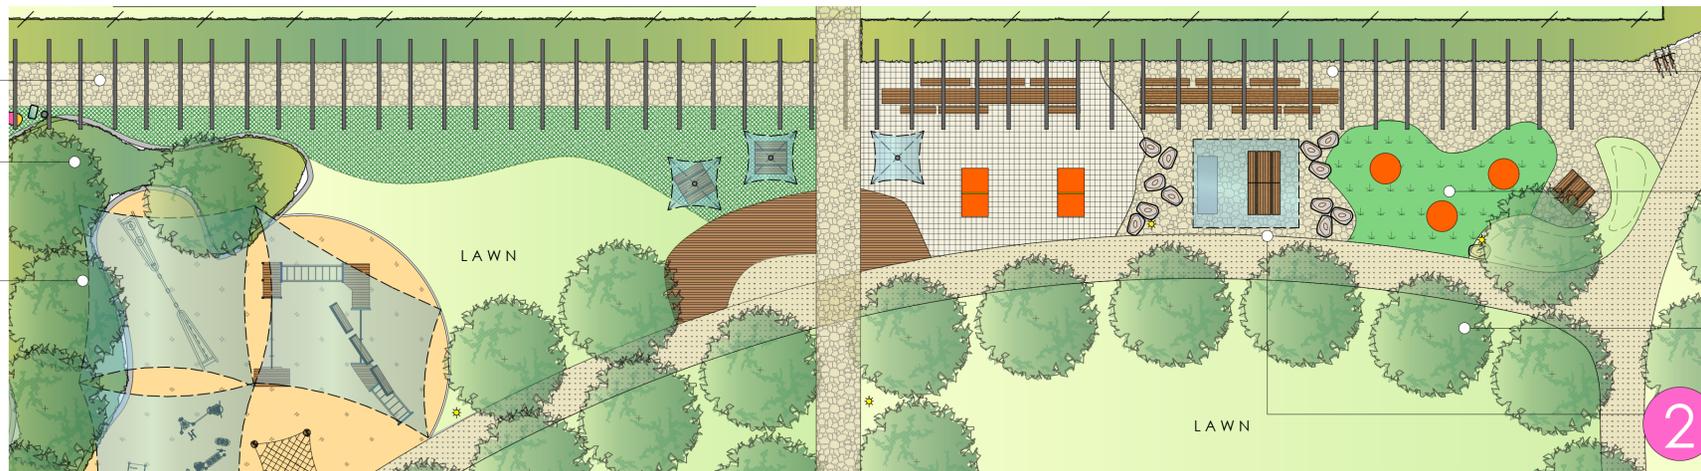


Gathering area with a variety of different opportunities under shade surrounded by low planting and vines overhead

Playful elements potential to include inground trampolines, table tennis, rock boulder seating and stage

Lawn area for kick-a-bout, play, picnics and shade trees for legacy planting

Shelter & BBQ with seating

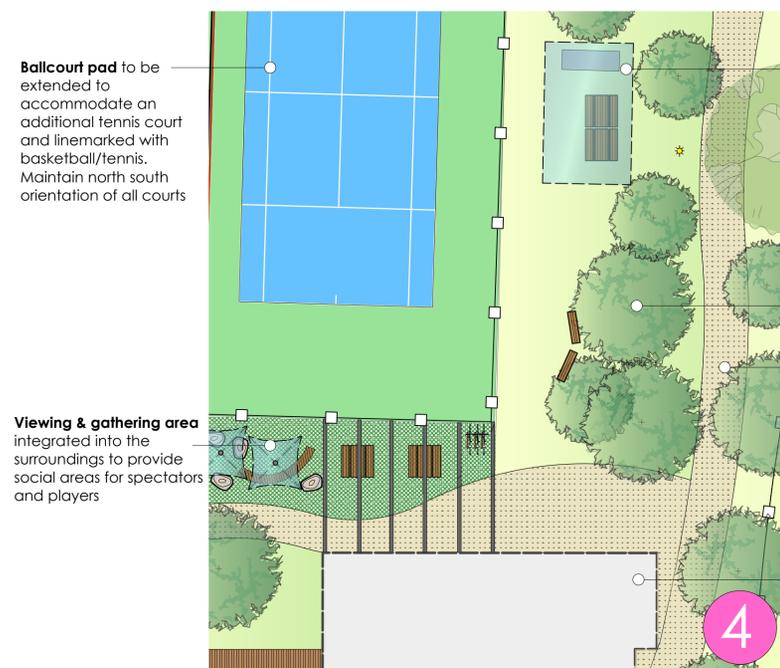

Ballcourt pad to be extended to accommodate an additional tennis court and linemarked with basketball/tennis. Maintain north south orientation of all courts

Viewing & gathering area integrated into the surroundings to provide social areas for spectators and players

Shelter BBQ and picnic facilities with room for relocatable stand for viewing ball courts

Legacy trees continue to plant for future shade and biodiversity

Shared pathway compacted granitic gravel 2500mm wide pathway throughout the reserve for all user groups

Building renovations to consider shared facility opportunities with onsite sports. Consider decking to the north for transparent views through the site, integrated store, retaining of existing trees, viewing platform all sports




Outdoor learning environment to relate to Horsham PS (298 Campus) with a variety of gathering/ learning areas including log stumps, rock boulders and deck platforms

Nature Play encourage indigenous planting of swale/drainage line - equal cut and fill - incorporate logs & rock boulders for play, cubby and investigation

Shared trail granitic gravel 2500mm wide consistent width connection throughout the park

LEGEND

- BUILDING LAYOUT
- BOUNDARY FENCELINE
- EXISTING TREES TO BE RETAINED AND PROTECTED
- PROPOSED TREES
- PROPOSED GARDEN BEDS
- LAWN (IRRIGATED)
- ASPHALT SURFACE
- CONCRETE PAVING
- UNIT PAVING
- FEATURE PAVING
- COMPACTED GRANITIC SAND SURFACE
- SYNTHETIC GRASS CARPET (NON-IMPACT ATTENUATING)
- ACRYLIC SURFACE WITH LINEMARKING
- PLAYGROUND MULCH (IMPACT ATTENUATING TO AS 4422)
- WETPOUR SYNTHETIC SURFACE (IMPACT ATTENUATING TO AS4422)
- POROUS PAVING
- ROCK EDGING
- TIMBER LOG EDGING
- FEATURE TIMBER LOG
- VERTICAL LOG EDGING
- TIMBER DECKING
- TABLE TENNIS TABLE
- INGROUND TRAMPOLINE
- PERGOLA
- TIMBER DECKING
- TIMBER BALANCE, PLAY & BELTER
- INTERPRETIVE ART ELEMENTS
- INCLUSIVE WATER REFILL STATIONS
- DOG BAGS
- SHADE ELEMENTS
- ACCESSIBLE BBQ FACILITIES
- BICYCLE STORAGE FACILITIES
- LIGHTING

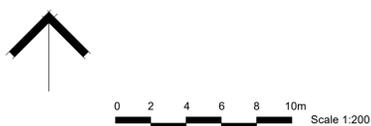

Sunnyside Park - Landscape Concept Layout Details

Sunnyside Park

Baillie Street HORSHAM 3400

05.07.2022
PN 207

PO Box 765 HORSHAM VIC 3402
041 041 2440
felcity@laimiga.com.au

Note: This is a concept design drawing and not a working drawing. It is not to be used for construction purposes. Levels and dimensions are approximate only. This drawing remains the property of the Landscape Architect. COPYRIGHT/LAIMIGA DESIGN STUDIO

