


NOTE. ALL RENDERS DEPICT A PAINTED STRUCUTRE. ALTERNATE FINISHES HAVE ALSO BEEN CONSIDERED FOR COST SAVING OPTIONS. COLOURS INDICATIVE.

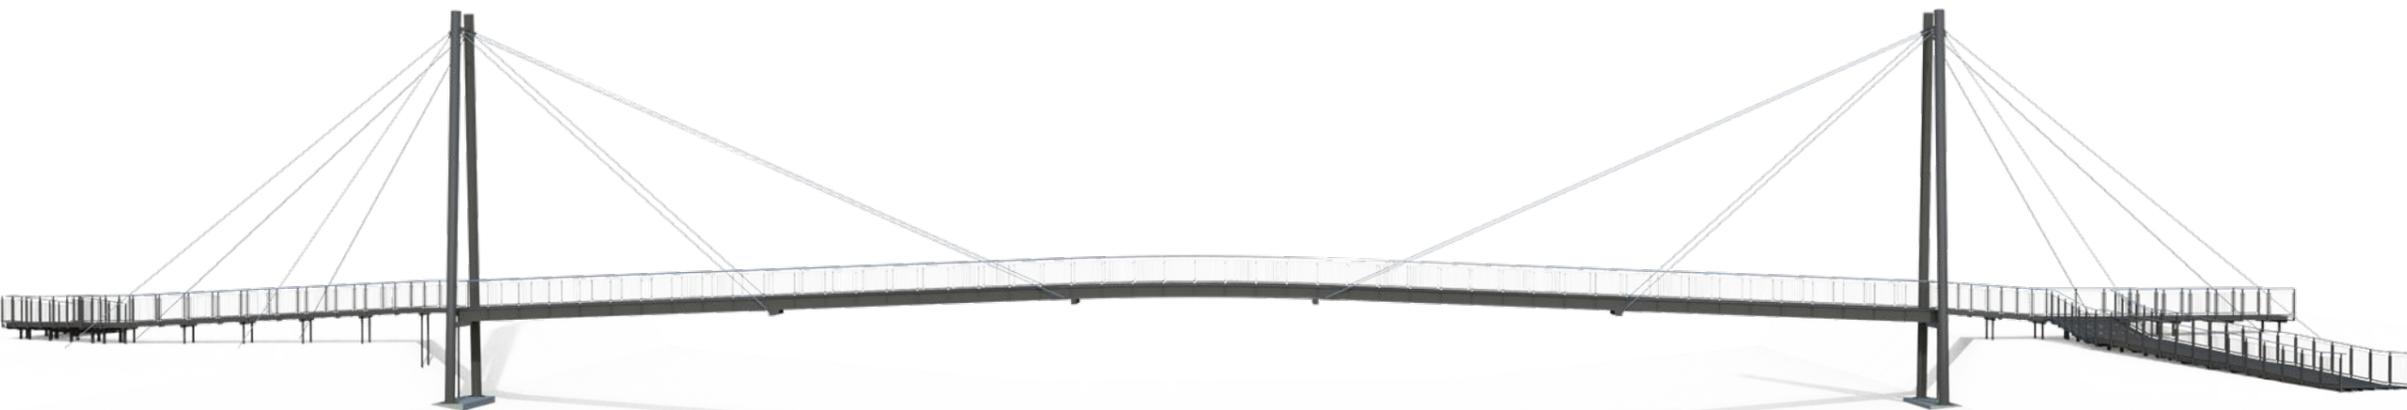

Fleetwood Urban Pty Ltd

www.fleetwoodurban.com.au
Ph: 1300 989 100

© 2020 Fleetwood Urban Pty Ltd. No part of this sheet may be copied, reproduced, scanned or stored, whether in whole or part, in any form or by any means. Fleetwood Urban will not hesitate to take appropriate legal action if its rights in this respect are infringed.

Confidential Property. Loaned to you subject to the following conditions. Must not be copied, reproduced, made available or shown to any other 3rd party without express permission. To be returned upon request.

Images and drawings are for concept purposes only. Changes to structure may occur during detail design. All lighting, shadows and materials are simulated.

DRAWN BY **TS** ISSUE **29/6/ 2021**

CLIENT

HORSHAM RURAL COUNCIL



DESIGNER

FLEETWOOD URBAN



PROJECT

Hamilton Street Pedestrian Bridge

PRODUCT

STIRLING™ & SUSPENSION BRIDGE w/ WATERSIDE™ APPROACH RAMPS

3D PRODUCT DRAWING

NOTE. ALL RENDERS DEPICT A PAINTED STRUCTURE. ALTERNATE FINISHES HAVE ALSO BEEN CONSIDERED FOR COST SAVING OPTIONS. COLOURS INDICATIVE.



© 2020 Fleetwood Urban Pty Ltd. No part of this sheet may be copied, reproduced, scanned or stored, whether in whole or part, in any form or by any means. Fleetwood Urban will not hesitate to take appropriate legal action if its rights in this respect are infringed.

Confidential Property. Loaned to you subject to the following conditions. Must not be copied, reproduced, made available or shown to any other 3rd party without express permission. To be returned upon request.

Images and drawings are for concept purposes only. Changes to structure may occur during detail design. All lighting, shadows and materials are simulated.

DRAWN BY **TS** ISSUE **29/6/ 2021**

CLIENT

HORSHAM RURAL COUNCIL



DESIGNER

FLEETWOOD URBAN



PROJECT

Hamilton Street Pedestrian Bridge

PRODUCT

STIRLING™ & SUSPENSION BRIDGE w/ WATERSIDE™ APPROACH RAMPS

3D PRODUCT DRAWING

NOTE. ALL RENDERS DEPICT A PAINTED STRUCUTRE. ALTERNATE FINISHES HAVE ALSO BEEN CONSIDERED FOR COST SAVING OPTIONS. COLOURS INDICATIVE.



© 2020 Fleetwood Urban Pty Ltd. No part of this sheet may be copied, reproduced, scanned or stored, whether in whole or part, in any form or by any means. Fleetwood Urban will not hesitate to take appropriate legal action if its rights in this respect are infringed.

Confidential Property. Loaned to you subject to the following conditions. Must not be copied, reproduced, made available or shown to any other 3rd party without express permission. To be returned upon request.

Images and drawings are for concept purposes only. Changes to structure may occur during detail design. All lighting, shadows and materials are simulated.

DRAWN BY TS ISSUE 29/6/ 2021

CLIENT

HORSHAM RURAL COUNCIL



DESIGNER

FLEETWOOD URBAN



PROJECT

Hamilton Street Pedestrian Bridge

PRODUCT

STIRLING™ & SUSPENSION BRIDGE w/ WATERSIDE™ APPROACH RAMP

3D PRODUCT DRAWING

© 2020 Fleetwood Urban Pty Ltd.
No part of this sheet may be copied, reproduced, scanned or stored, whether in whole or part, in any form or by any means. Fleetwood Urban will not hesitate to take appropriate legal action if its rights in this respect are infringed.

Confidential Property.
Loaned to you subject to the following conditions. Must not be copied, reproduced, made available or shown to any other 3rd party without express permission. To be returned upon request.

Images and drawings are for concept purposes only. Changes to structure may occur during detail design. All lighting, shadows and materials are simulated.

DRAWN BY **TS** ISSUE **29/6/ 2021**

CLIENT

HORSHAM RURAL COUNCIL



DESIGNER

FLEETWOOD URBAN




PROJECT

Hamilton Street Pedestrian Bridge

PRODUCT

STIRLING™ & SUSPENSION BRIDGE w/ WATERSIDE™ APPROACH RAMPS

3D PRODUCT DRAWING

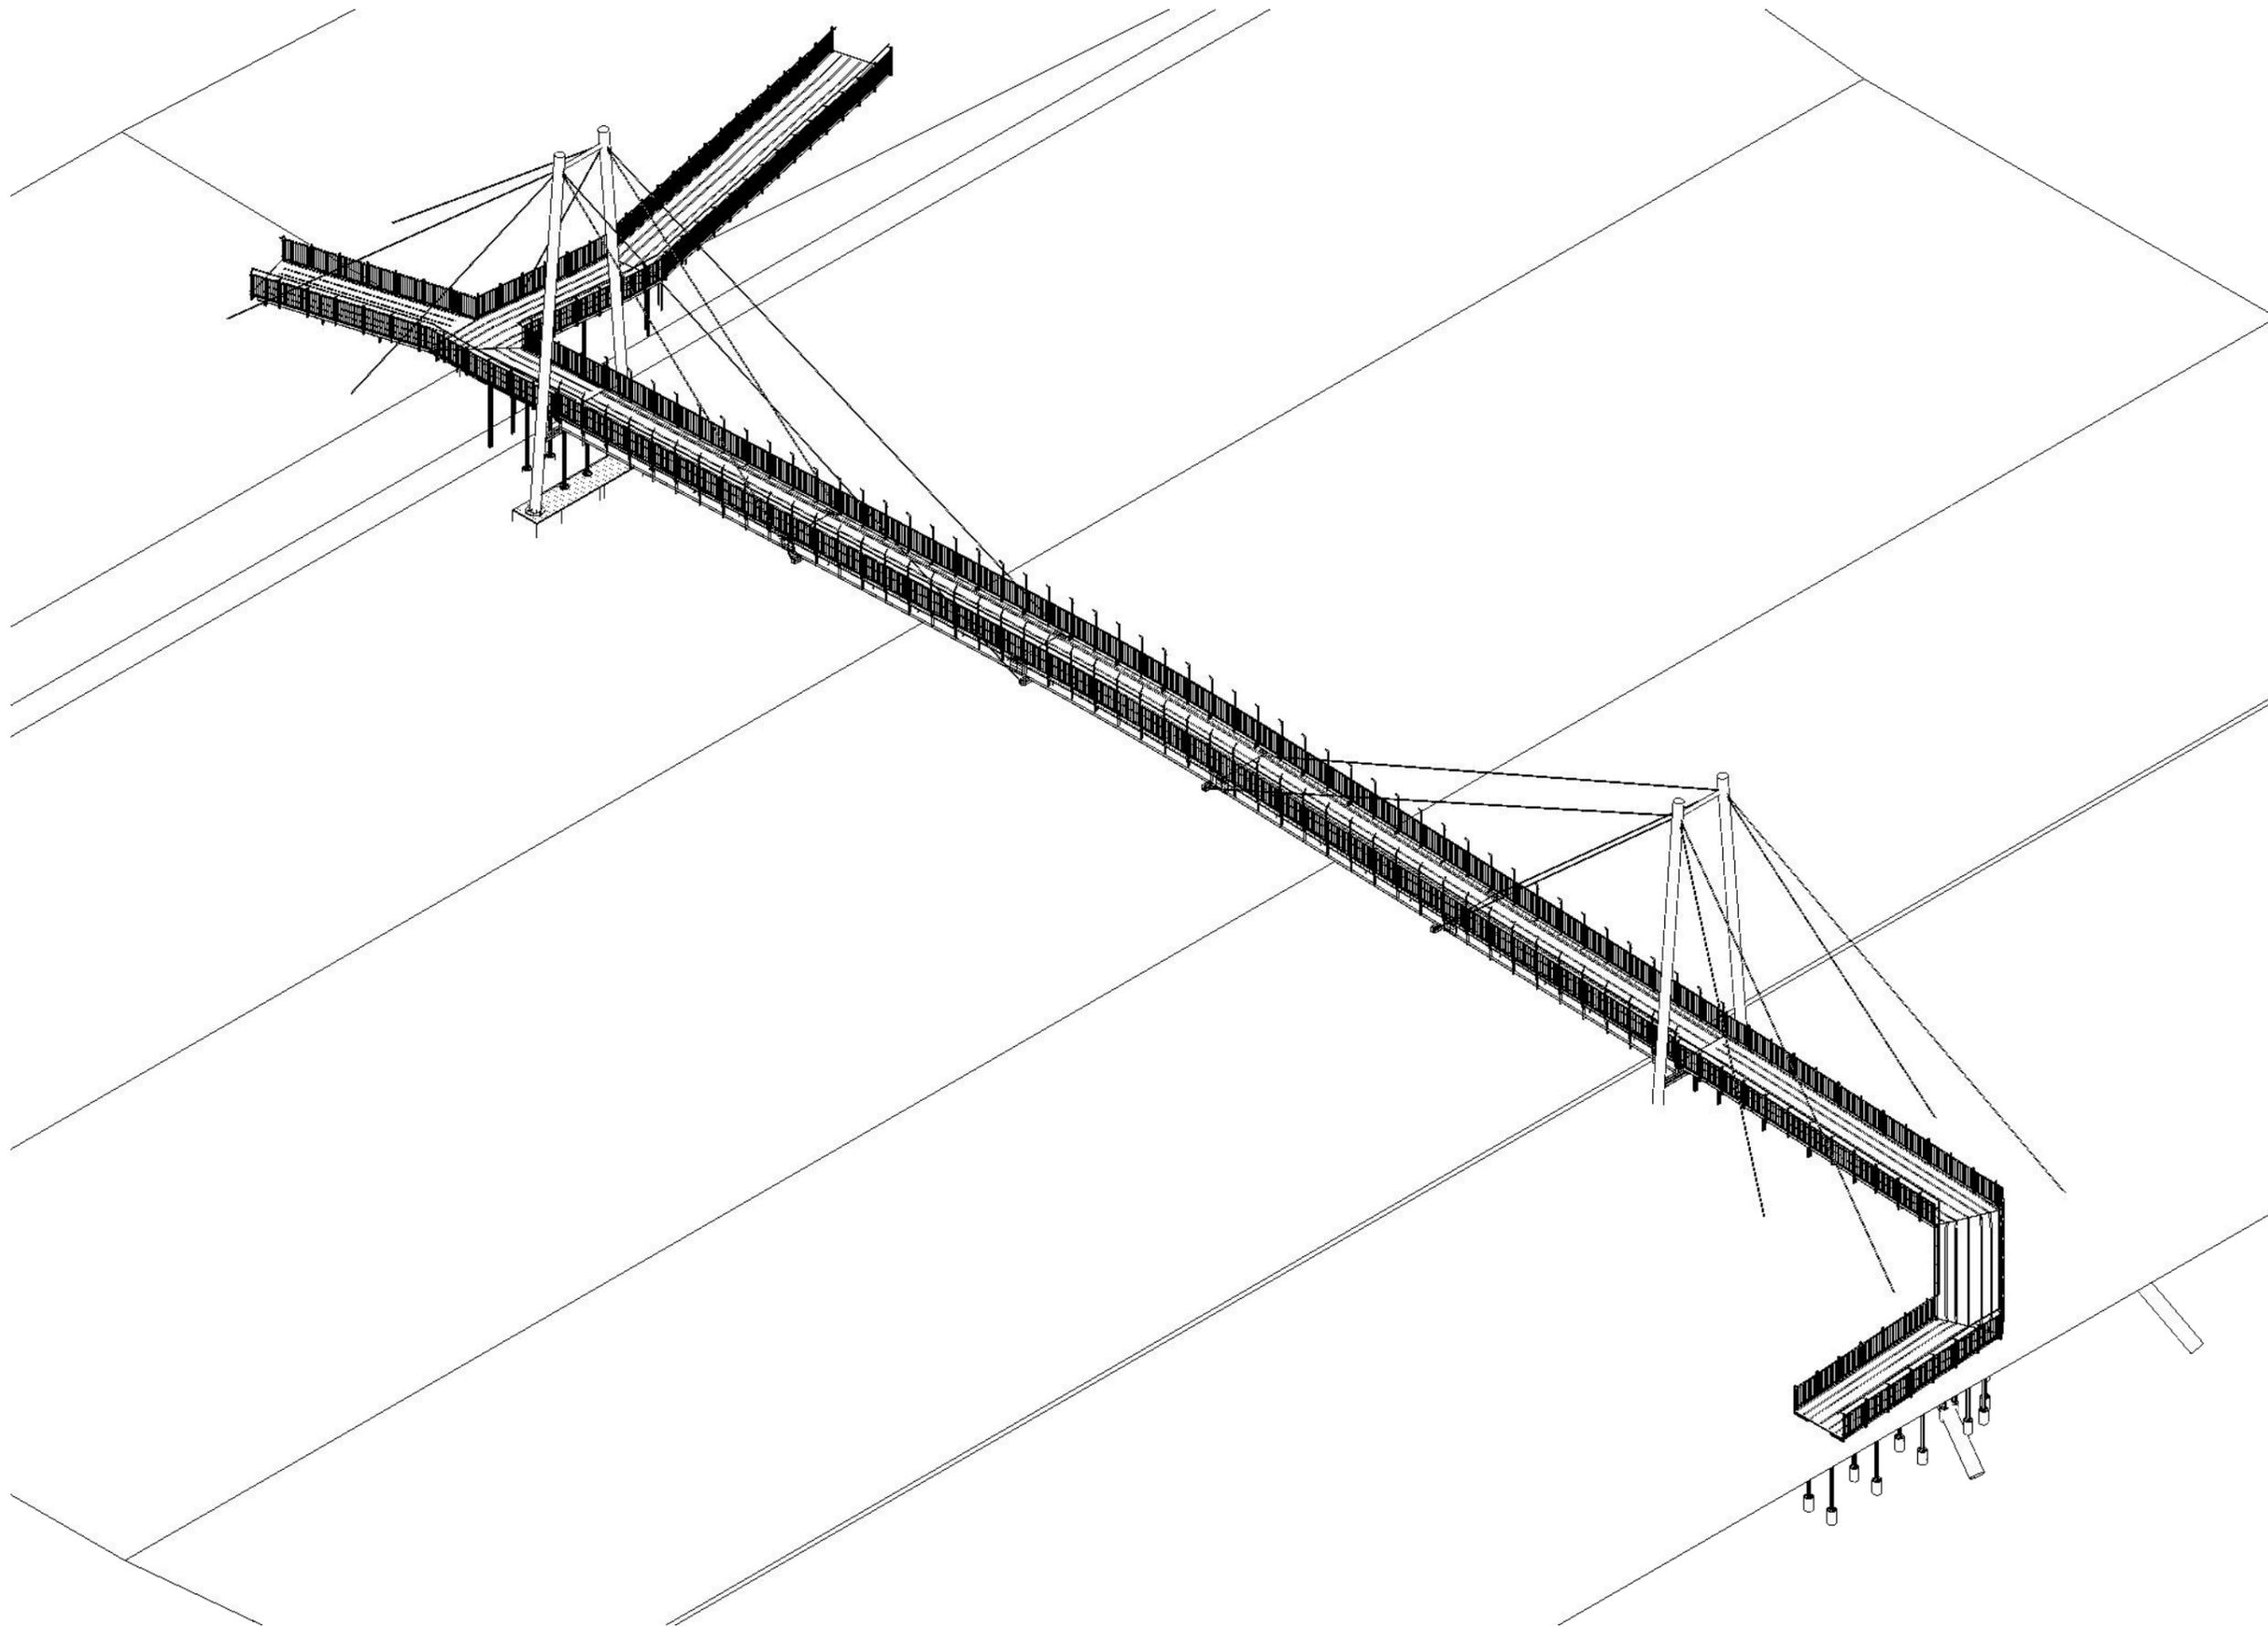

© 2020 Fleetwood Urban Pty Ltd. No part of this sheet may be copied, reproduced, scanned or stored, whether in whole or part, in any form or by any means. Fleetwood Urban will not hesitate to take appropriate legal action if its rights in this respect are infringed.

Confidential Property. Loaned to you subject to the following conditions. Must not be copied, reproduced, made available or shown to any other 3rd party without express permission. To be returned upon request.

Images and drawings are for concept purposes only. Changes to structure may occur during detail design. All lighting, shadows and materials are simulated.

DRAWN BY TS ISSUE 29/6/ 2021

CLIENT
HORSHAM RURAL COUNCIL




DESIGNER
FLEETWOOD URBAN




PROJECT
Hamilton Street Pedestrian Bridge

PRODUCT
STIRLING™ & SUSPENSION BRIDGE w/ WATERSIDE™ APPROACH RAMPS


3D PRODUCT DRAWING

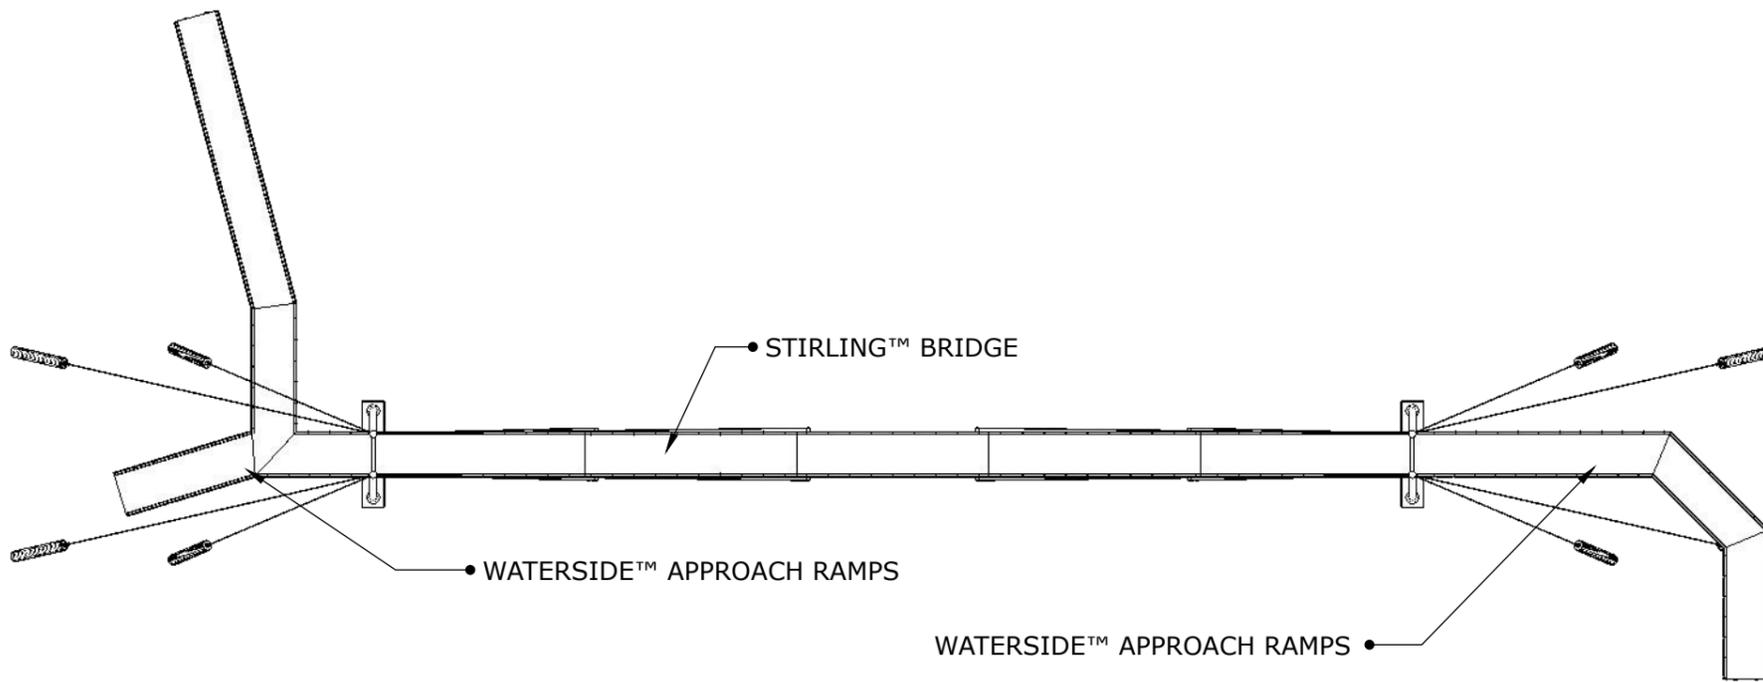

B PLAN
scale: 1:500

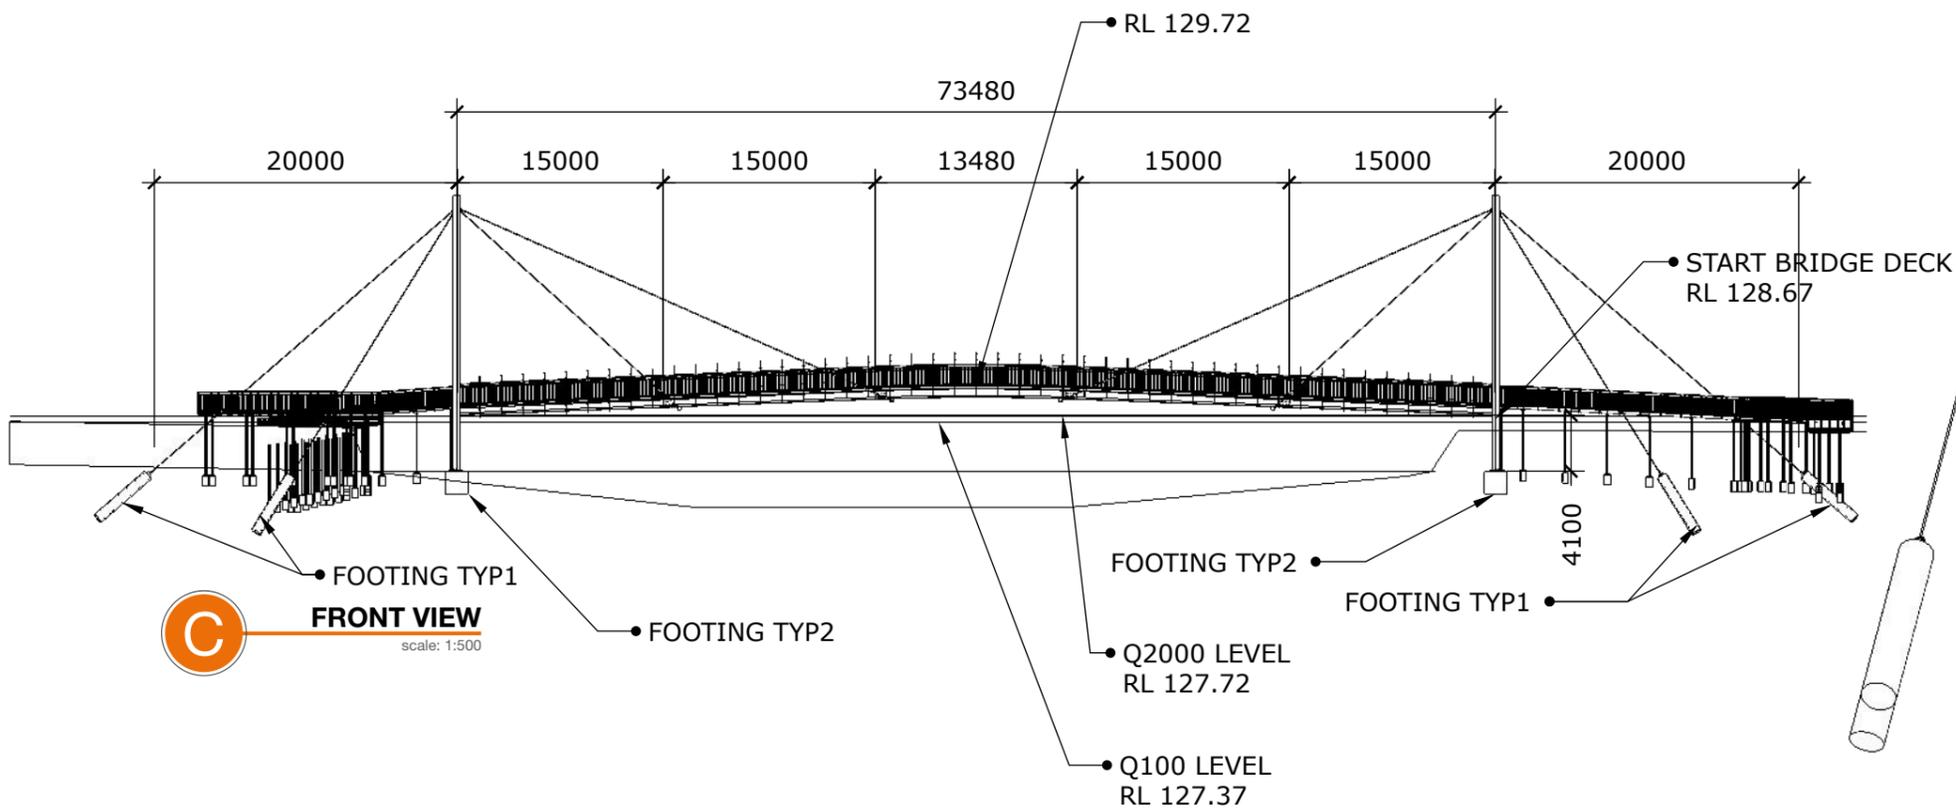

C FRONT VIEW
scale: 1:500

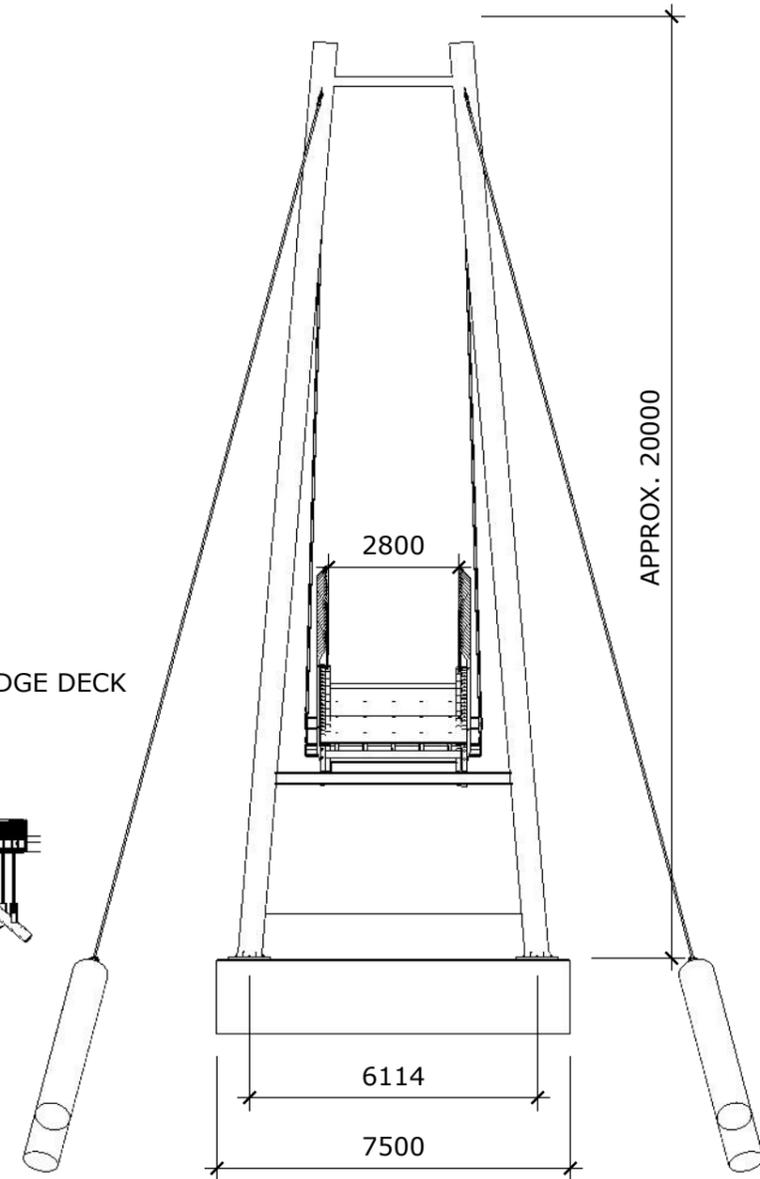

D SIDE VIEW
scale: 1:150

© 2020 Fleetwood Urban Pty Ltd. No part of this sheet may be copied, reproduced, scanned or stored, whether in whole or part, in any form or by any means. Fleetwood Urban will not hesitate to take appropriate legal action if its rights in this respect are infringed.

Confidential Property. Loaned to you subject to the following conditions. Must not be copied, reproduced, made available or shown to any other 3rd party without express permission. To be returned upon request.

Images and drawings are for concept purposes only. Changes to structure may occur during detail design. All lighting, shadows and materials are simulated.

DRAWN BY TS ISSUE 29/6/ 2021

CLIENT
HORSHAM RURAL COUNCIL




DESIGNER
FLEETWOOD URBAN



PROJECT
Hamilton Street Pedestrian Bridge

PRODUCT
STIRLING™ & SUSPENSION BRIDGE w/ WATERSIDE™ APPROACH RAMPS

3D PRODUCT DRAWING

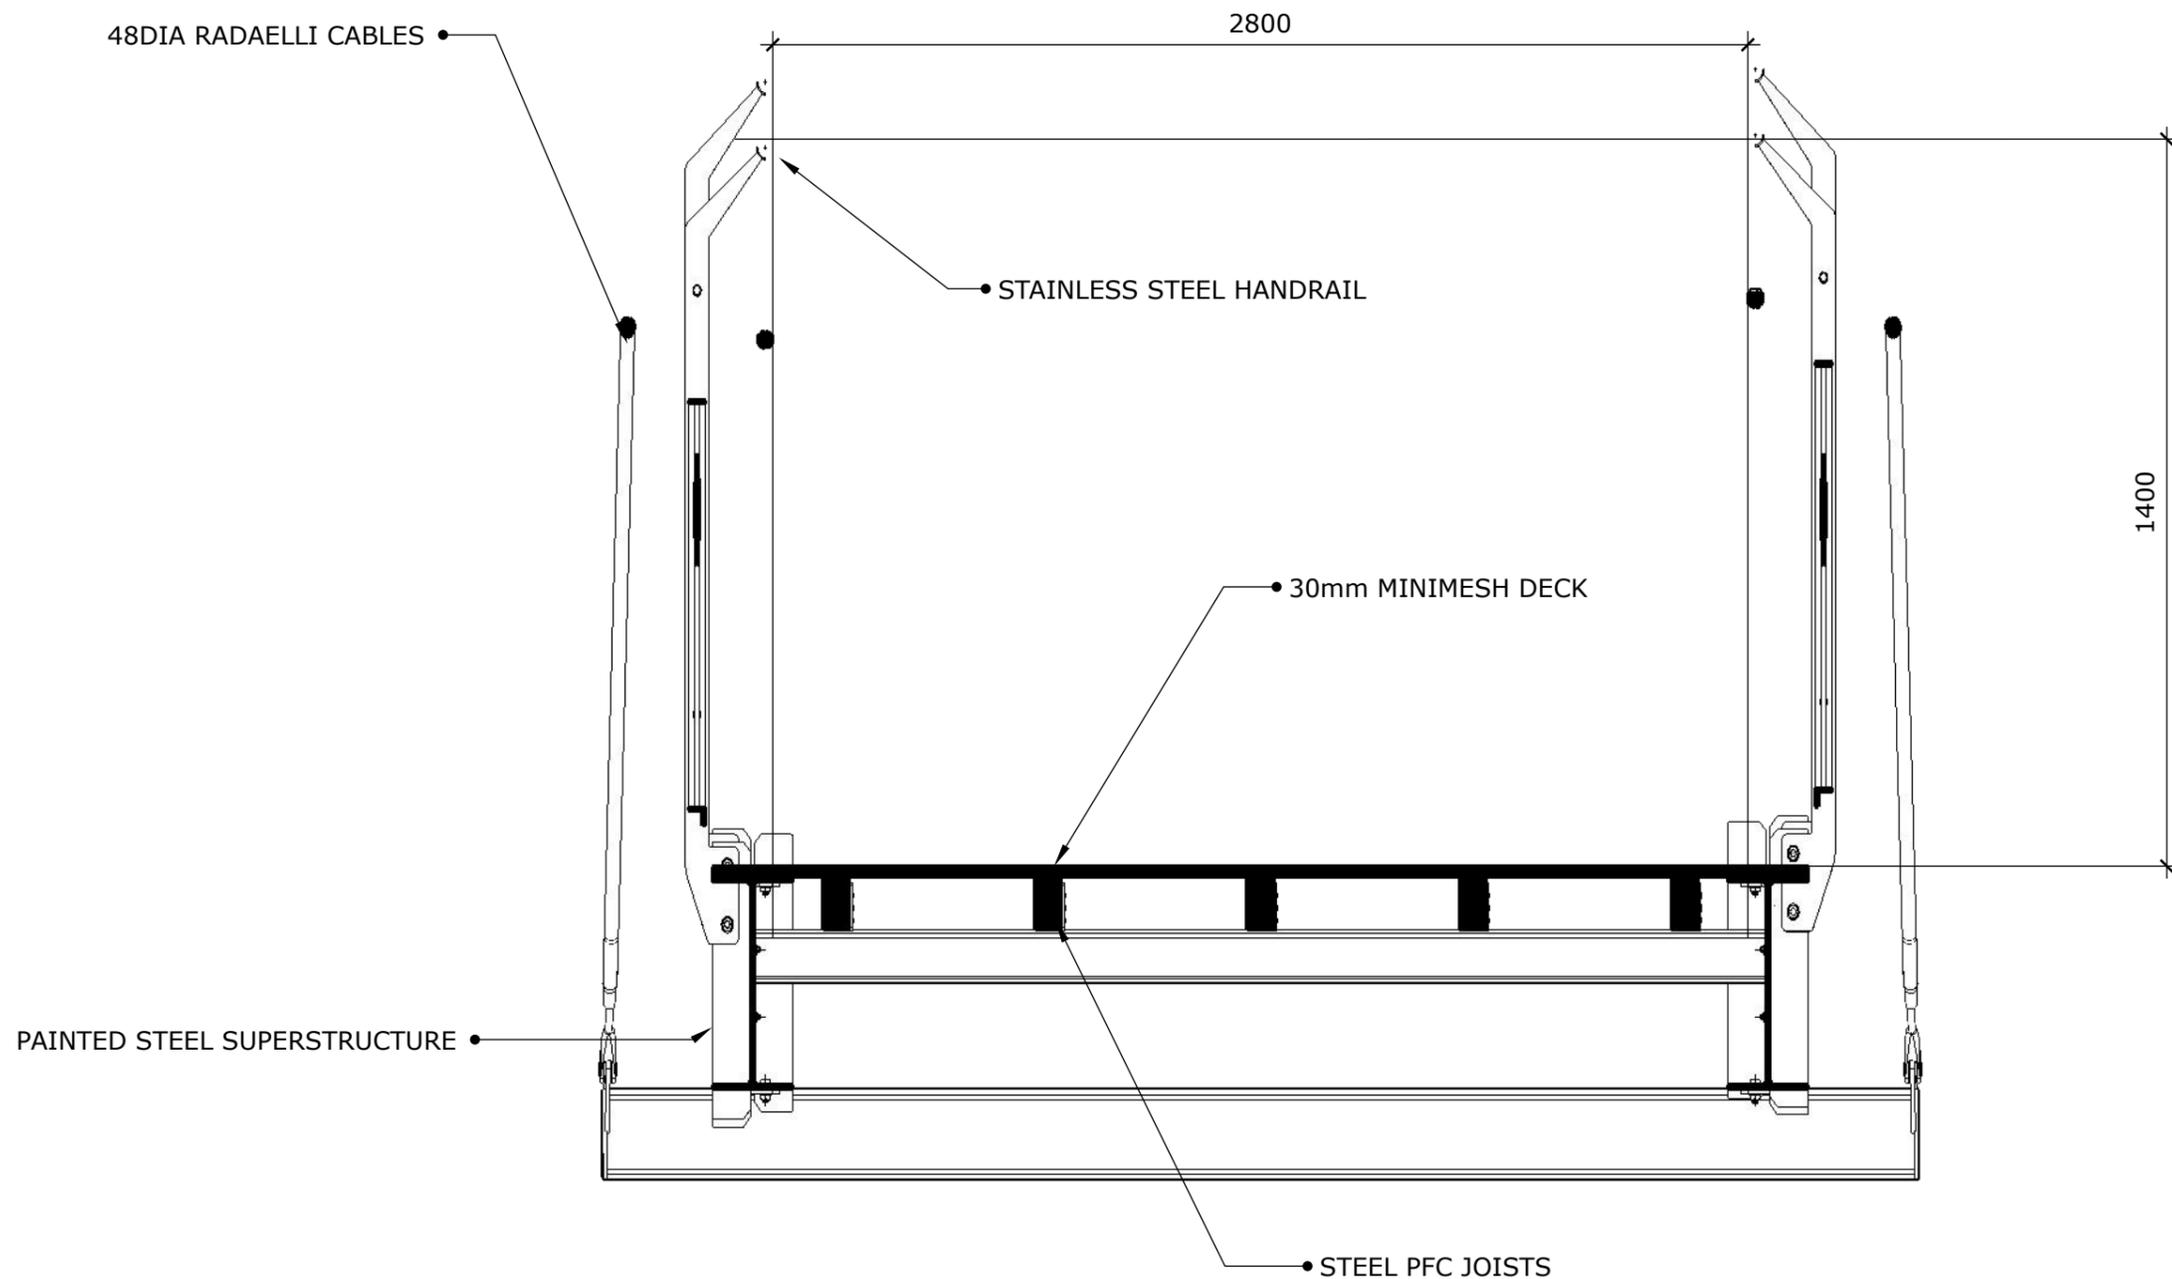

E
TYPICAL SECTION
scale: 1:20

NOTE. ALL FOOTING DESIGNS ARE PRELIMINARY, AND SHOULD NOT BE CONSIDERED AS FINAL DESIGN.

© 2020 Fleetwood Urban Pty Ltd. No part of this sheet may be copied, reproduced, scanned or stored, whether in whole or part, in any form or by any means. Fleetwood Urban will not hesitate to take appropriate legal action if its rights in this respect are infringed.

Confidential Property. Loaned to you subject to the following conditions. Must not be copied, reproduced, made available or shown to any other 3rd party without express permission. To be returned upon request.

Images and drawings are for concept purposes only. Changes to structure may occur during detail design. All lighting, shadows and materials are simulated.

DRAWN BY **TS** ISSUE **29/6/ 2021**

CLIENT
HORSHAM RURAL COUNCIL




DESIGNER
FLEETWOOD URBAN




PROJECT
Hamilton Street Pedestrian Bridge

PRODUCT
STIRLING™ & SUSPENSION BRIDGE w/ WATERSIDE™ APPROACH RAMPS

3D PRODUCT DRAWING

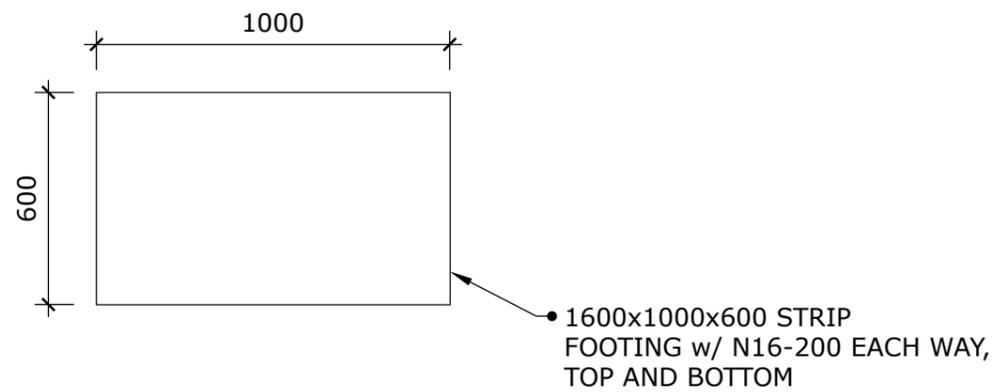

F FOOTING TYP1
scale: 1:20

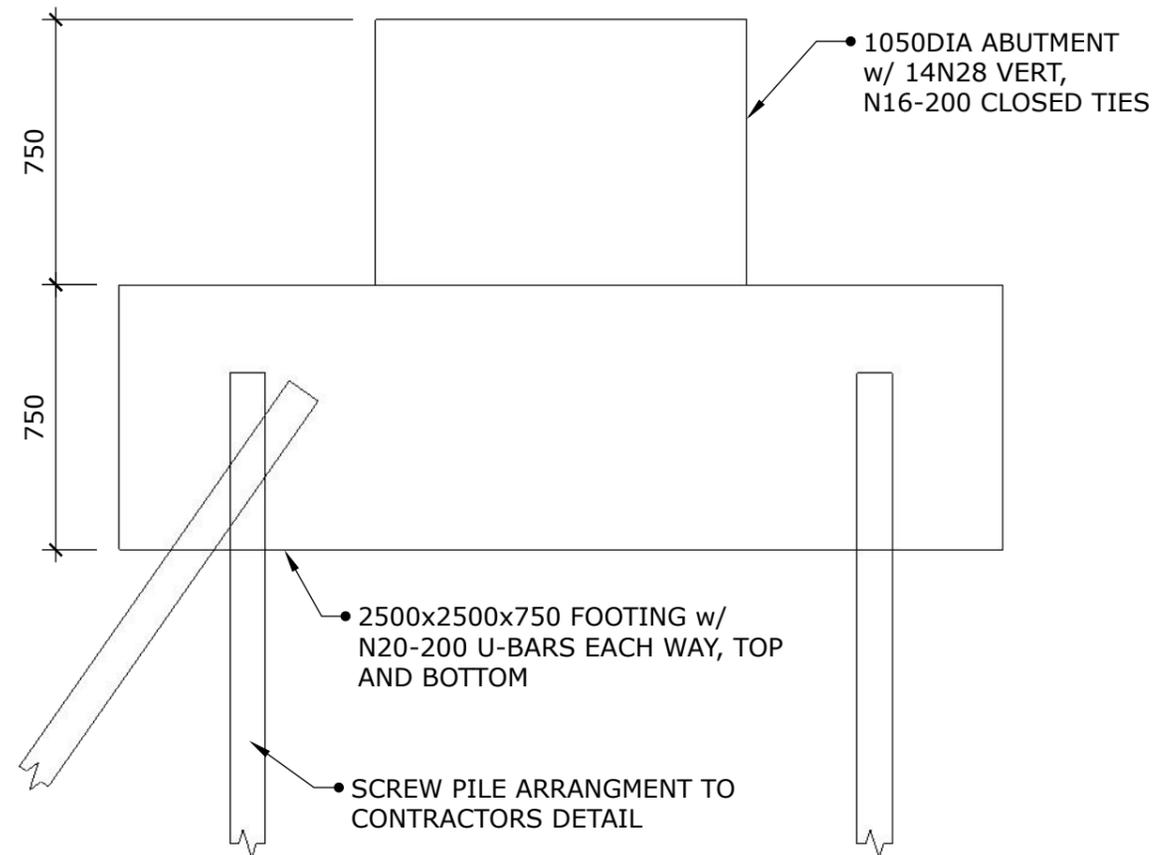

G FOOTING TYP2
scale: 1:20

© 2020 Fleetwood Urban Pty Ltd.
No part of this sheet may be copied, reproduced, scanned or stored, whether in whole or part, in any form or by any means. Fleetwood Urban will not hesitate to take appropriate legal action if its rights in this respect are infringed.

Confidential Property. Loaned to you subject to the following conditions. Must not be copied, reproduced, made available or shown to any other 3rd party without express permission. To be returned upon request.

Images and drawings are for concept purposes only. Changes to structure may occur during detail design. All lighting, shadows and materials are simulated.

DRAWN BY **TS** ISSUE **29/6/ 2021**

CLIENT
HORSHAM RURAL COUNCIL



DESIGNER
FLEETWOOD URBAN



PROJECT
Hamilton Street Pedestrian Bridge

PRODUCT
STIRLING™ & SUSPENSION BRIDGE w/ WATERSIDE™ APPROACH RAMPS

3D PRODUCT DRAWING

